



DO NOT SCALE FROM THIS DRAWING
 It is the Contractor's responsibility to report any inconsistencies on this drawing, or between drawings, to the architect and to request clarification and instruction before proceeding.
 All dimensions to be confirmed on site prior to fabrication of elements and construction.
 Following electronic transfer of drawing information, it is the responsibility of the recipient to ensure scale and accuracy.
 This drawing is copyright. It is sent to you in confidence. It must not be copied, reproduced, used or disclosed by third parties without our permission. It remains our property and must be returned on request.
 All rights described in Chapter IV of The Copyright, Design and Patents Act 1988 have been generally asserted.

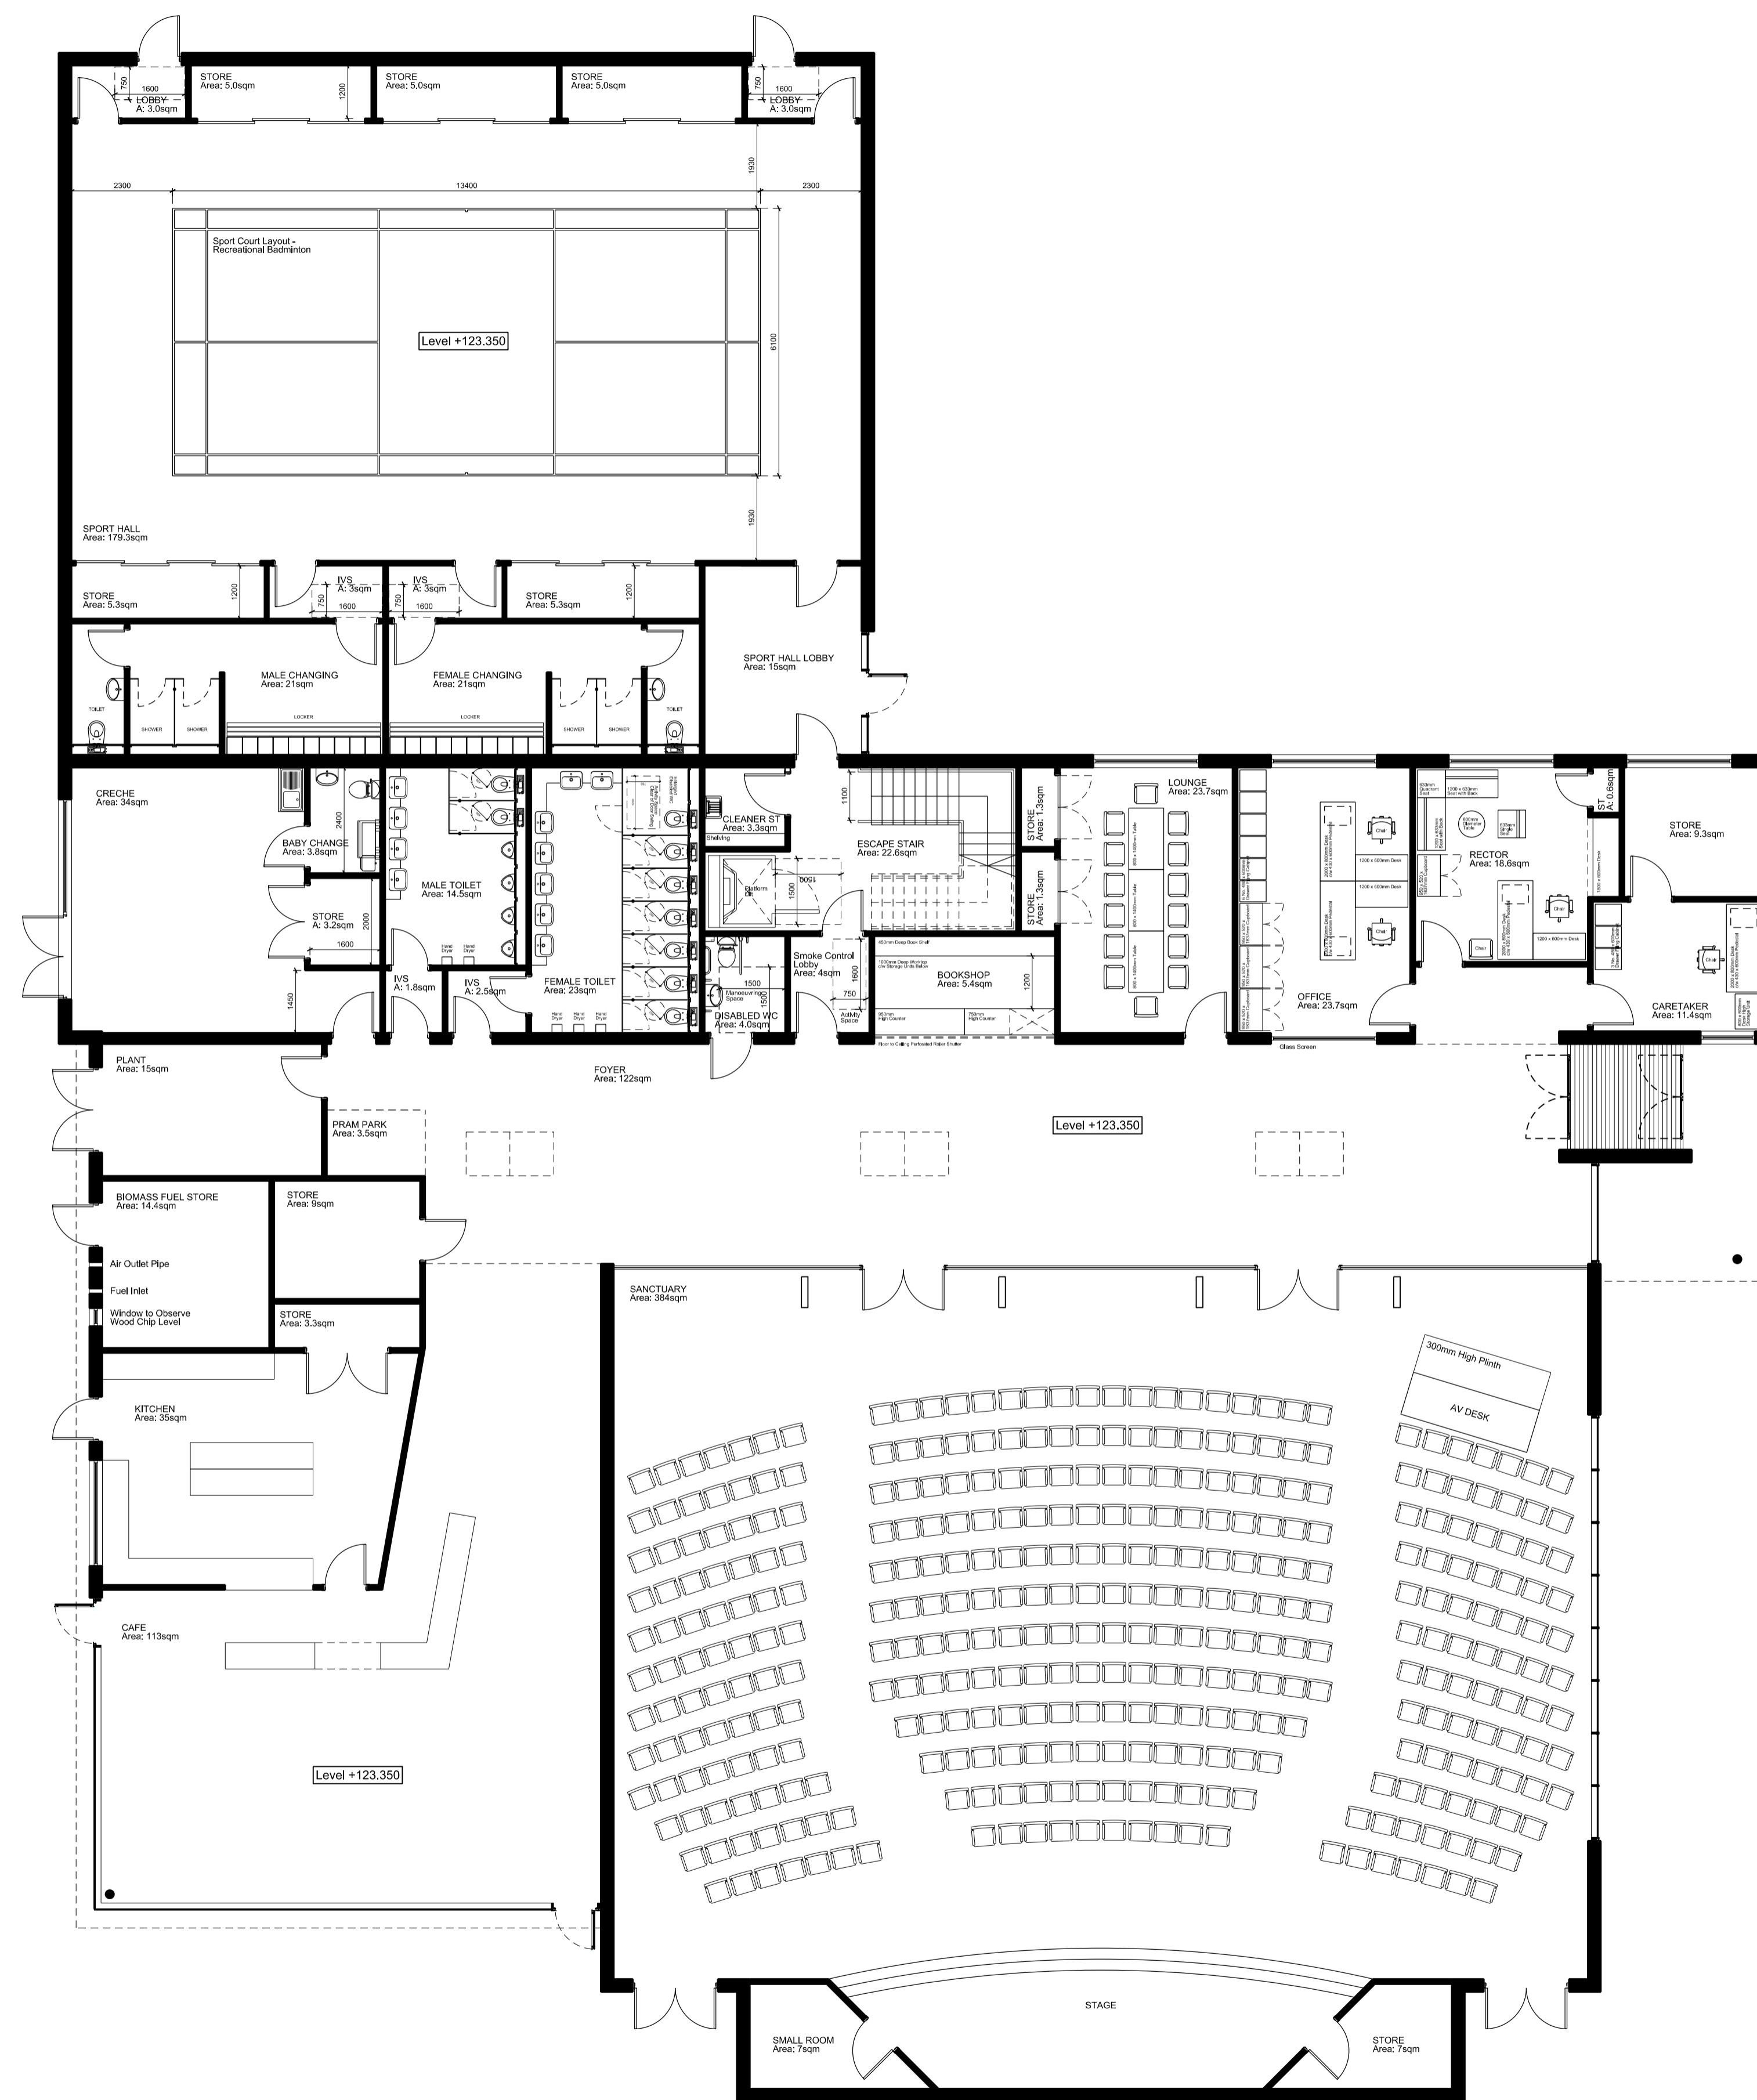

Revision/Description:	Date:	Drawn/Checked:
A Revised to reflect Client comments	08:11:11	MD RD
B Revised to reflect Client comments	21:11:11	MD RD
C Revised to reflect Client comments & Cost Saving Exercise	04:01:12	MD RD
D Plant Room Arrangement Revised	14:02:12	MD RD

GROUND FLOOR PLAN AREA: 1275sqm

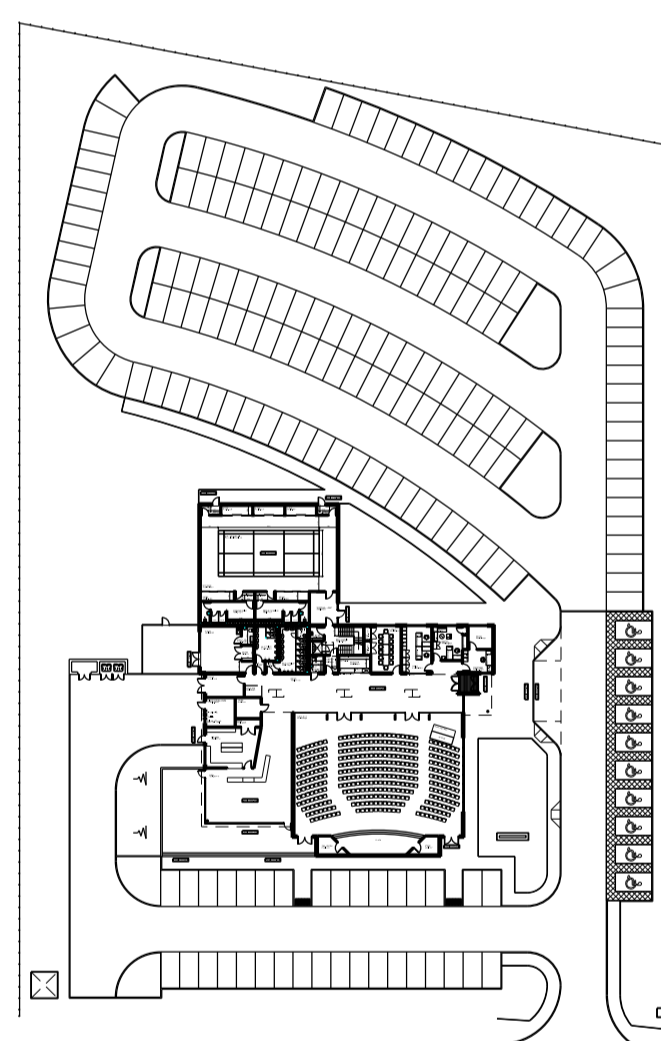

mclean ARCHITECTS

29 EAGLE STREET | 0141 353 2040
 CRAIGHALL BUSINESS PARK, | 0141 352 9702
 GLASGOW, G4 9XA

arch@mcleanarchitects.co.uk | www.mcleanarchitects.co.uk

Project:
 Westhill Episcopal Church
 New Church
 Westhill, Aberdeen

Title:
 Ground Floor Plan as Proposed

Job No.	Drawing No.	Rev.
1727	AL(2)001 D	

Scale: 1:100 | Sheet Size: A1 | Date: 23/09/11 | Drawn: MD | Checked: RD
 Work Stage: D | Purpose: **PLANNING**