
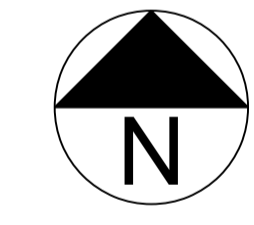


DO NOT SCALE FROM THIS DRAWING
 It is the Contractor's responsibility to report any inconsistencies on this drawing, or between drawings, to the
 and to request clarification and instruction before proceeding.
 All dimensions to be confirmed on site prior to fabrication of elements and construction.
 Following electronic transfer of drawing information, it is the responsibility of the recipient to ensure scale and
 This drawing is copyright. It is sent to you in confidence. It must not be copied, reproduced, used or disclosed
 by third parties without our permission. It remains our property and must be returned on request.
 All rights described in Chapter IV of The Copyright, Design and Patents Act 1988 have been generally asserted.

Revision/Description:	Date:	Drawn/Checked:
A Revised to Reflect Client Comments	22:11:11	MD RD
B Drawing Number Changed from AL(2)X01 to AL(9)X02 Revised to Reflect Client Comments & Cost Savings	05:01:12	MD RD

807500N
807450N
807400N
807350N
807300N

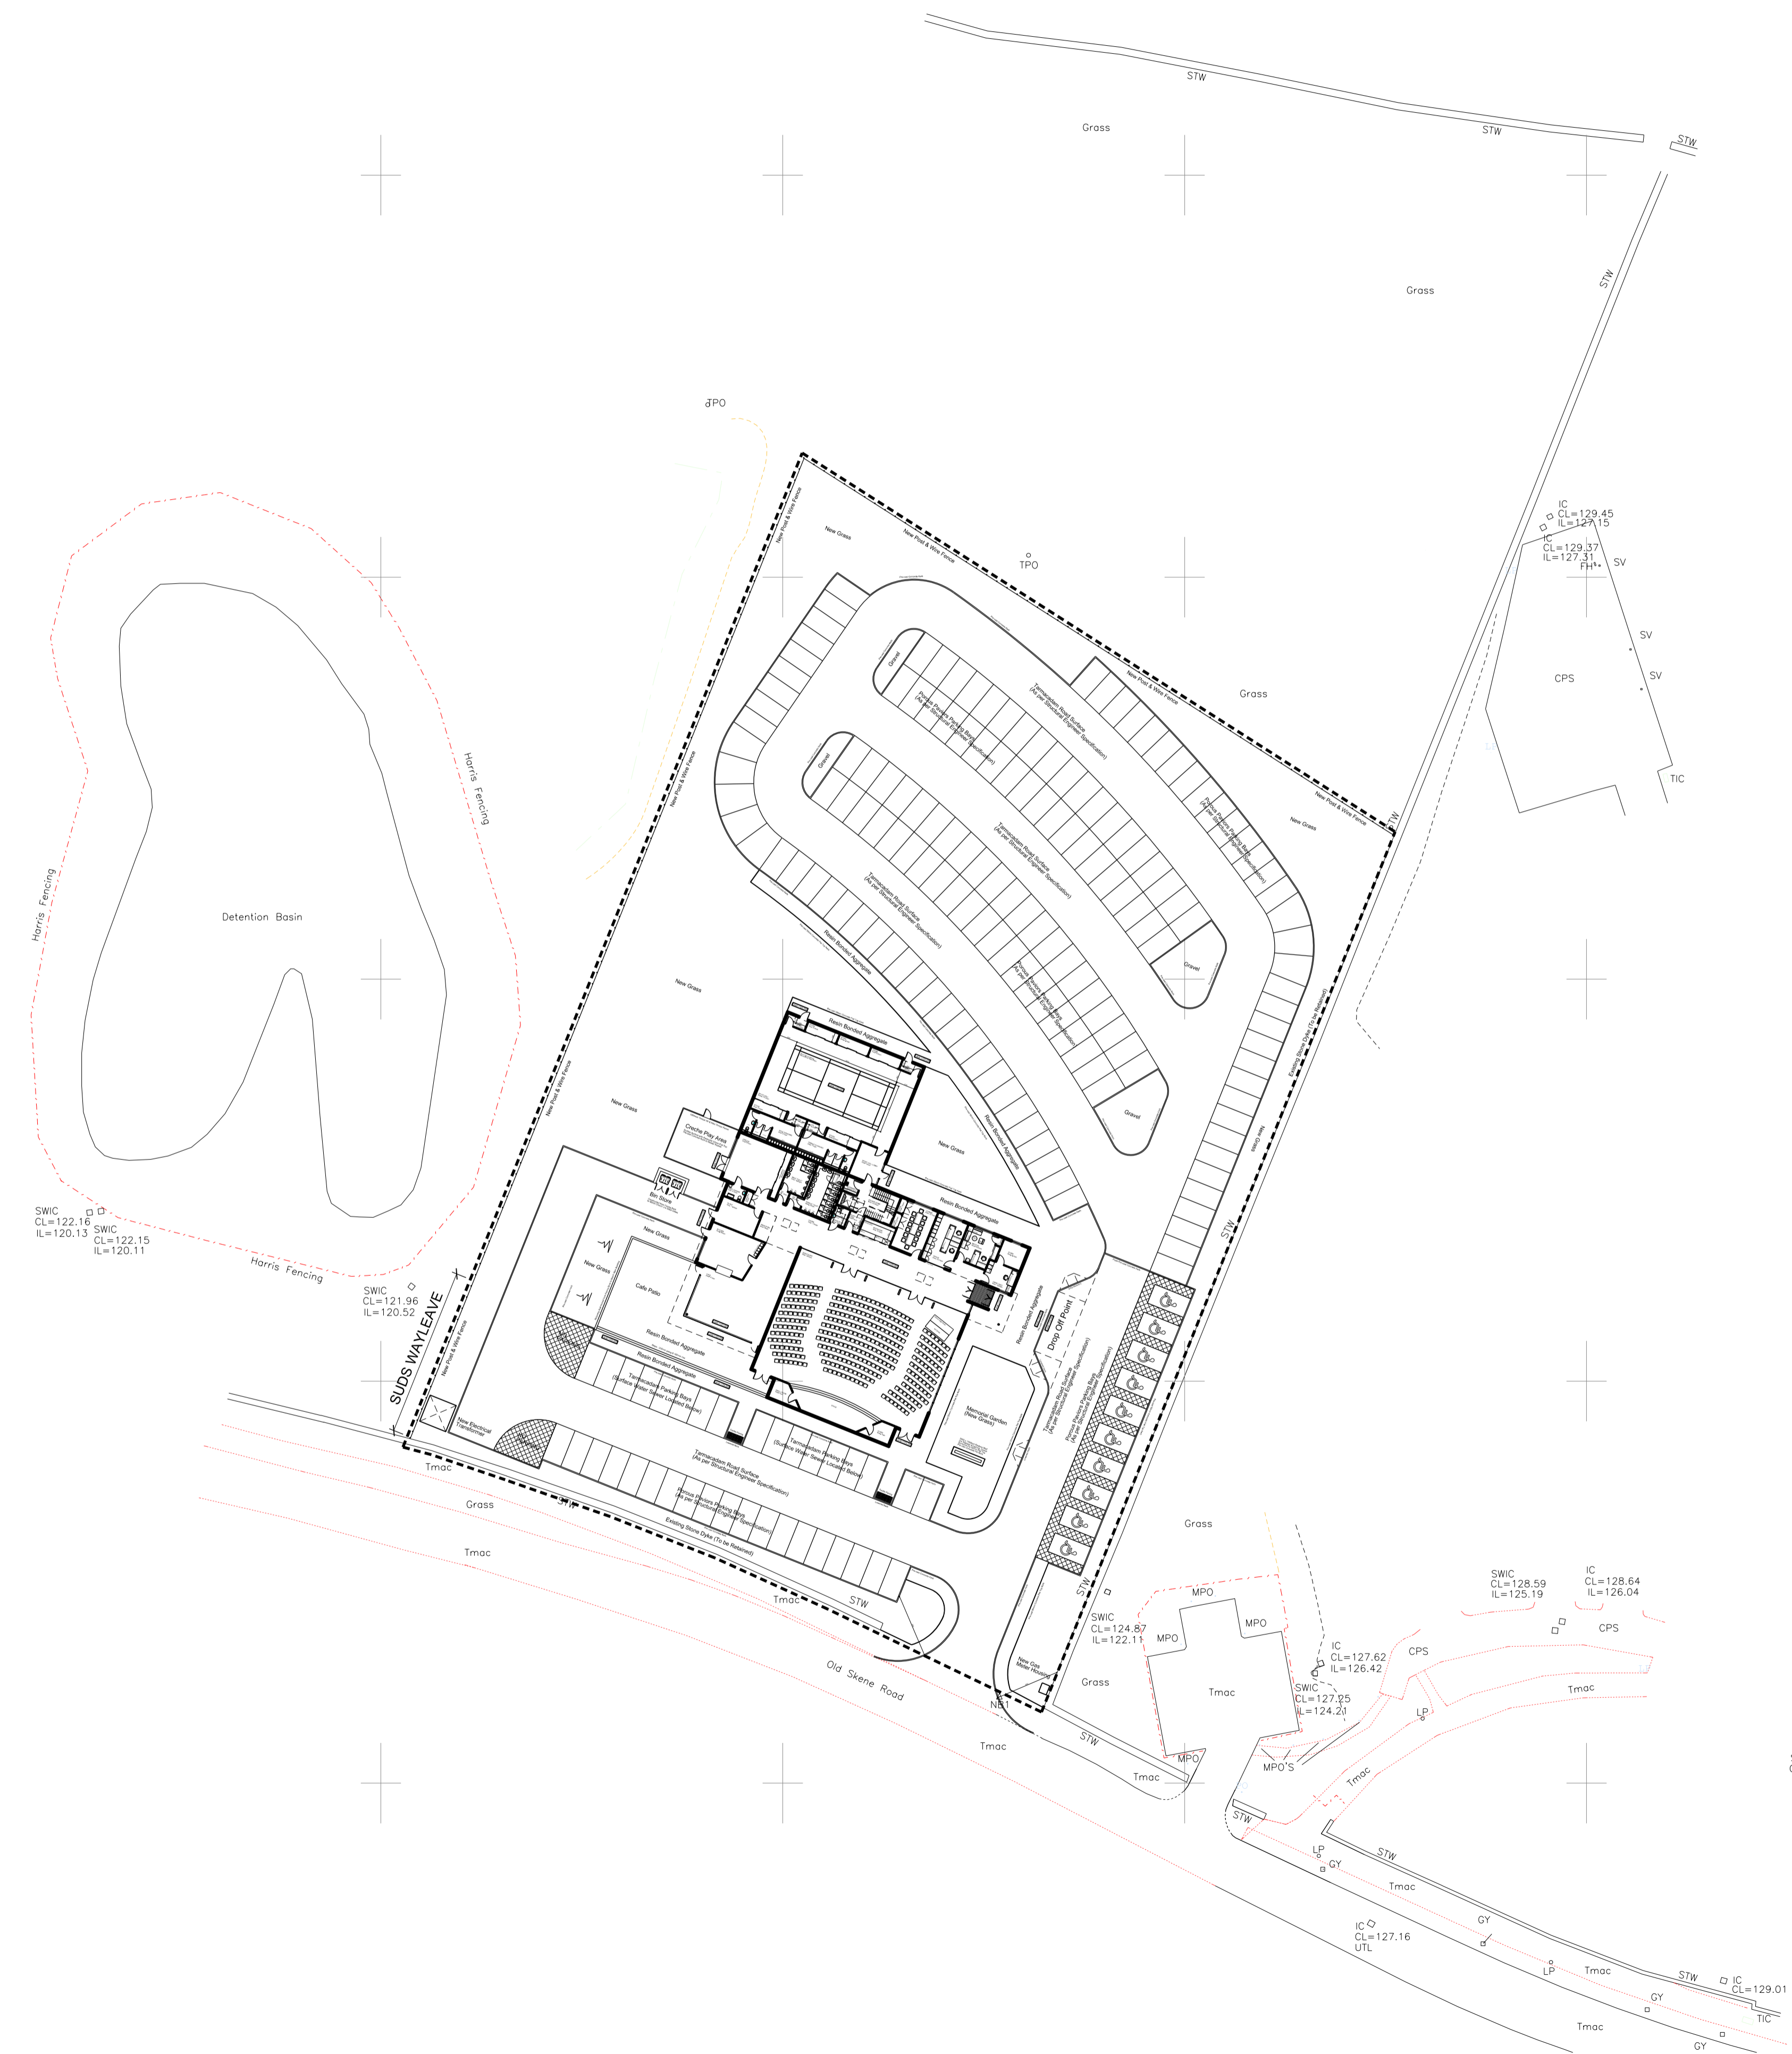

Site Area: 1.069 Hectare
 Site Boundary Line - - - -

mclean ARCHITECTS

29 EAGLE STREET CRAIGHALL BUSINESS PARK, GLASGOW, G4 9XA
 0141 353 2040 0141 352 9702

arch@mcleanarchitects.co.uk www.mcleanarchitects.co.uk

Project:
**Westhill Episcopal Church
 New Church
 Westhill, Aberdeen**

Title:
Site Plan as Proposed

Job No.	Drawing No.	Rev.
1727	AL(9)X02 B	

Scale: 1:500 Sheet Size: A1 Date: 04/01/12 Drawn: MD Checked: RD
 Work Stage: D Purpose: **PLANNING**