


DO NOT SCALE FROM THIS DRAWING
 It is the Contractor's responsibility to report any inconsistencies on this drawing, or between drawings, to the
 and to request clarification and instruction before proceeding.
 All dimensions to be confirmed on site prior to fabrication of elements and construction.
 Following electronic transfer of drawing information, it is the responsibility of the recipient to ensure scale and
 This drawing is copyright. It is sent to you in confidence. It must not be copied, reproduced, used or disclosed
 by third parties without our permission. It remains our property and must be returned on request.
 All rights described in Chapter IV of The Copyright, Design and Patents Act 1988 have been generally asserted.

Revision/Description:	Date:	Drawn/Checked:

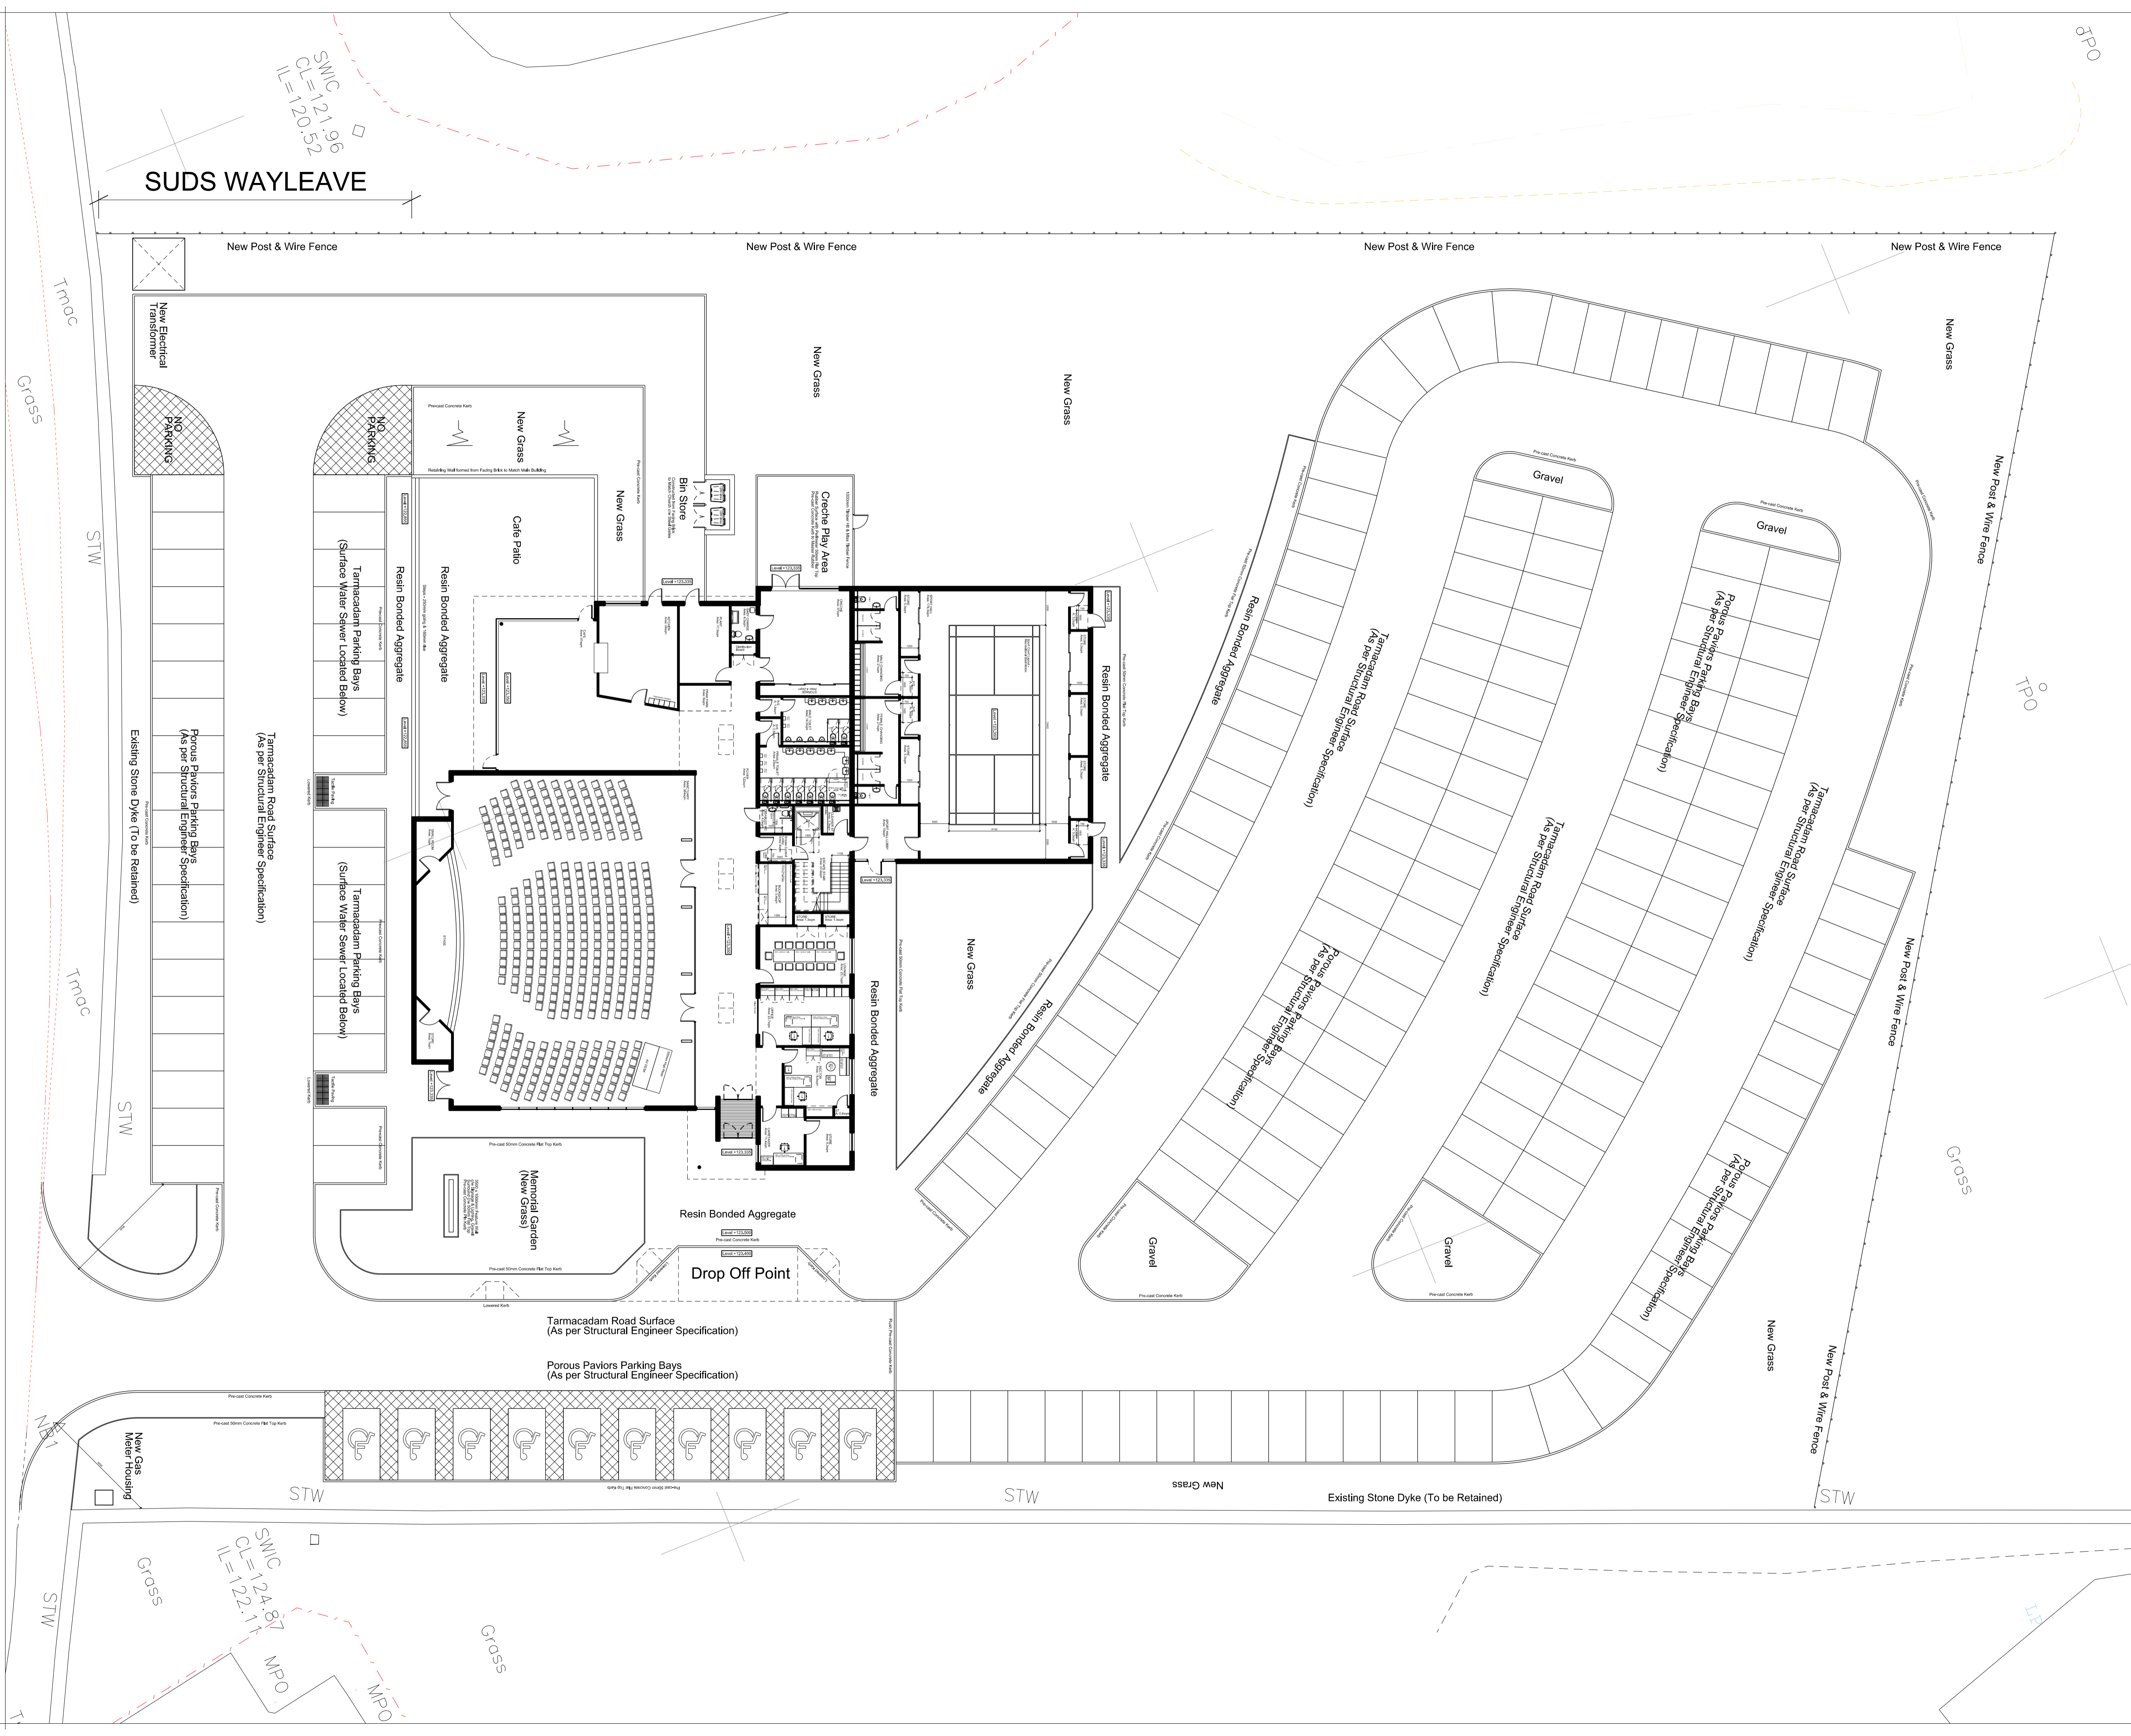

Parking Spaces: 187 Number
 Accessible Spaces: 10 Number



mclean ARCHITECTS

29 EAGLE STREET | 0141 353 2040
 CRAIGHALL BUSINESS PARK, | 0141 352 9702
 GLASGOW, G4 9XA

© arch@mcleanarchitects.co.uk | www.mcleanarchitects.co.uk

Project:
**Westhill Episcopal Church
 New Church
 Westhill, Aberdeen**

Title:
External Works as Proposed

Job No.	Drawing No.	Rev.
1727	AL(9)X03	
Scale: 1:200	Sheet Size: A1	Date: 05/01/12
Work Stage: D	Purpose: PLANNING	Drawn: MD
		Checked: RD